LOVE WHERE YOU LIVE



BOWFIELD HALL

BOWFIELD ROAD . WEST KILBRIDE



www.milestonedevelopments.co.uk









SOMETHING FOR EVERYONE!

The local area caters for all ages and interests. There is superb golfing on the Ayrshire Coast including West Kilbride Golf Club, Royal Troon and Prestwick.


Nearby Largs includes the Vikingar sports centre which has a pool and other leisure facilities, whilst the exclusive Seamill Hydro boasts one of the best Spas in Ayrshire.

Superb restaurants, shopping, crafts and entertainment venues complete the local offering and the coastal atmosphere makes this area a real gem!







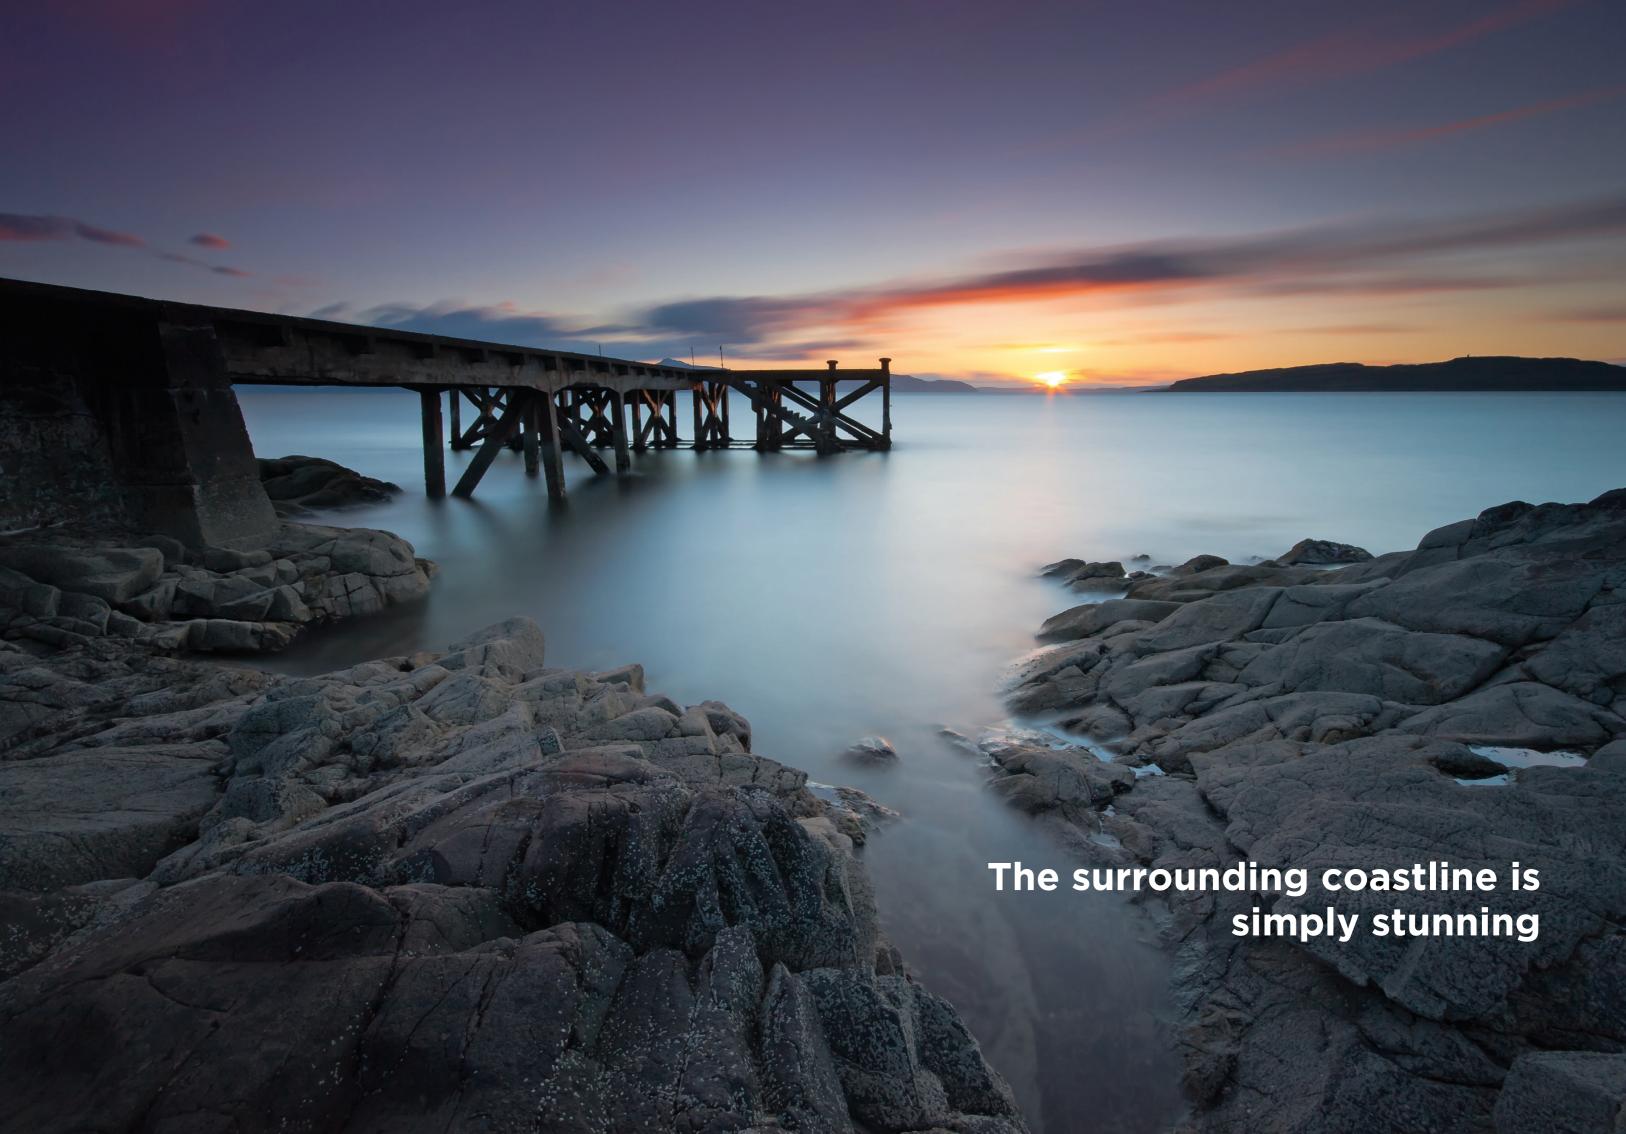



BOWFIELD HALL THE CARNEGIE



Total Floor Area 1075 sq ft (1221 sq ft inc garage)



3D render is for illustrative purposes only and as such the finishes may vary on site

GROUND FLOOR

Entrance Hall &	WC / Utility	
Lounge	15'4" x	11'5"
Kitchen / Dine	19'6" x	8'3"
Garage	16'10" x	7'10"

FIRST FLOOR

Master Bedroom	13'3"	X	9'6"
Ensuite	5'6"	X	5'3"
Bedroom 2	13'3"	X	8'3"
Bedroom 3	9'2"	X	8'4"
Bedroom 4	9'0"	X	8'4"
Bathroom	8'4"	Χ	5'4"



3D floor plans are not to scale and all dimensions are approximate





FIRST FLOOR




Milestone

BOWFIELD HALL THE CARNELL

Total Floor Area 1378 sq ft approx





 





SECOND FLOOR



GROUND FLOOR

Entrance Hall & WC			
Lounge	15'0"	Χ	12'9"
Kitchen / Dine	22'0"	Χ	10'0"

FIRST FLOOR

Bedroom 2	12'9"	X	11'1"
Bedroom 3	10'0"	X	10'0"
Bedroom 4	10'0"	X	10'0"
Bathroom	9'7"	X	6'7"

SECOND FLOOR

Master Bedroom	17'6"	X	11'O" at wides
Ensuite	6'4"	X	6'4"
Dressing	11'5"	Χ	5'2"

3D floor plans are not to scale and all dimensions are approximate







Clyde Tel: 01292 262777 www.rightmove.co.uk

BOWFIELD HALL





THE CARNELL

THE DRUMLANRIG




Site Layout (not to scale)



Milestone Tel: 01292 834040 www.milestonedevelopments.co.uk



Clyde Tel: 01292 262777 www.rightmove.co.uk

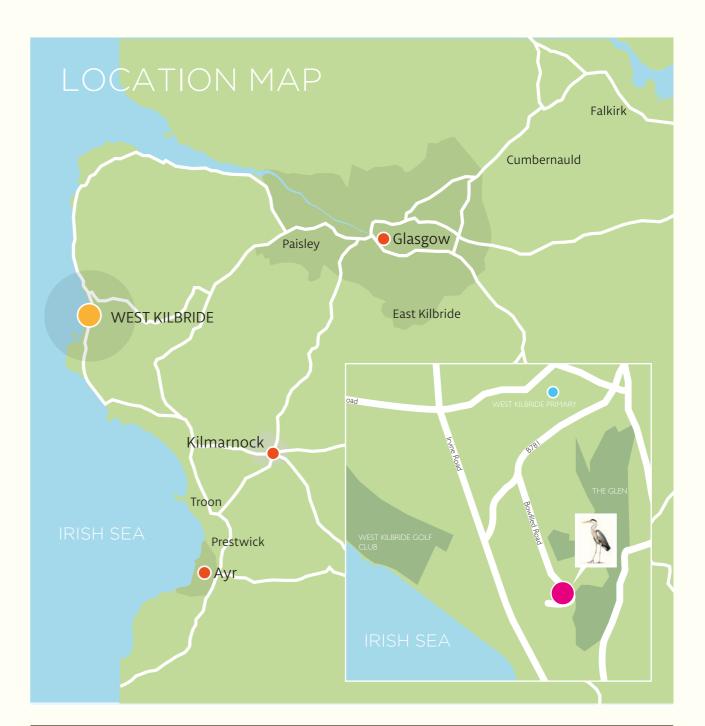



www.milestonedevelopments.co.uk

Tel: 01292 834040

Sat Nav Bowfield Road West Kilbride KA23 9JZ

These particulars do not constitute any part of an offer or contract. None of the statements contained in these particulars are to be relied on as statements or representations of fact and intending purchasers must satisfy themselves by inspection or otherwise as to the correctness of each of the statements contained in these particulars. All measurements of area are quoted as Net Sales Area which is calculated in accordance with the RICS Code of Measuring Practice (6th Edition) APP21. Configures of kitchens, bathrooms and wardrobes may be subject to alteration from those illustrated without prior notification. Purchasers should satisfy themselves as to the current specification at the time of booking.

The Vendor does not make or give, and neither the Selling Agent, nor any person in their employment, has any authority to make or give any representation or warranty whatever in relation to any property. Artist's impressions and internal photographs are for illustration only. Plans are not to scale and all dimensions shown are approximate E. & O. E.